


A4I

SOLID BLOCKING AT EXTERIOR WALL

**LP LSL or Rim Board may
be used as Blocking**

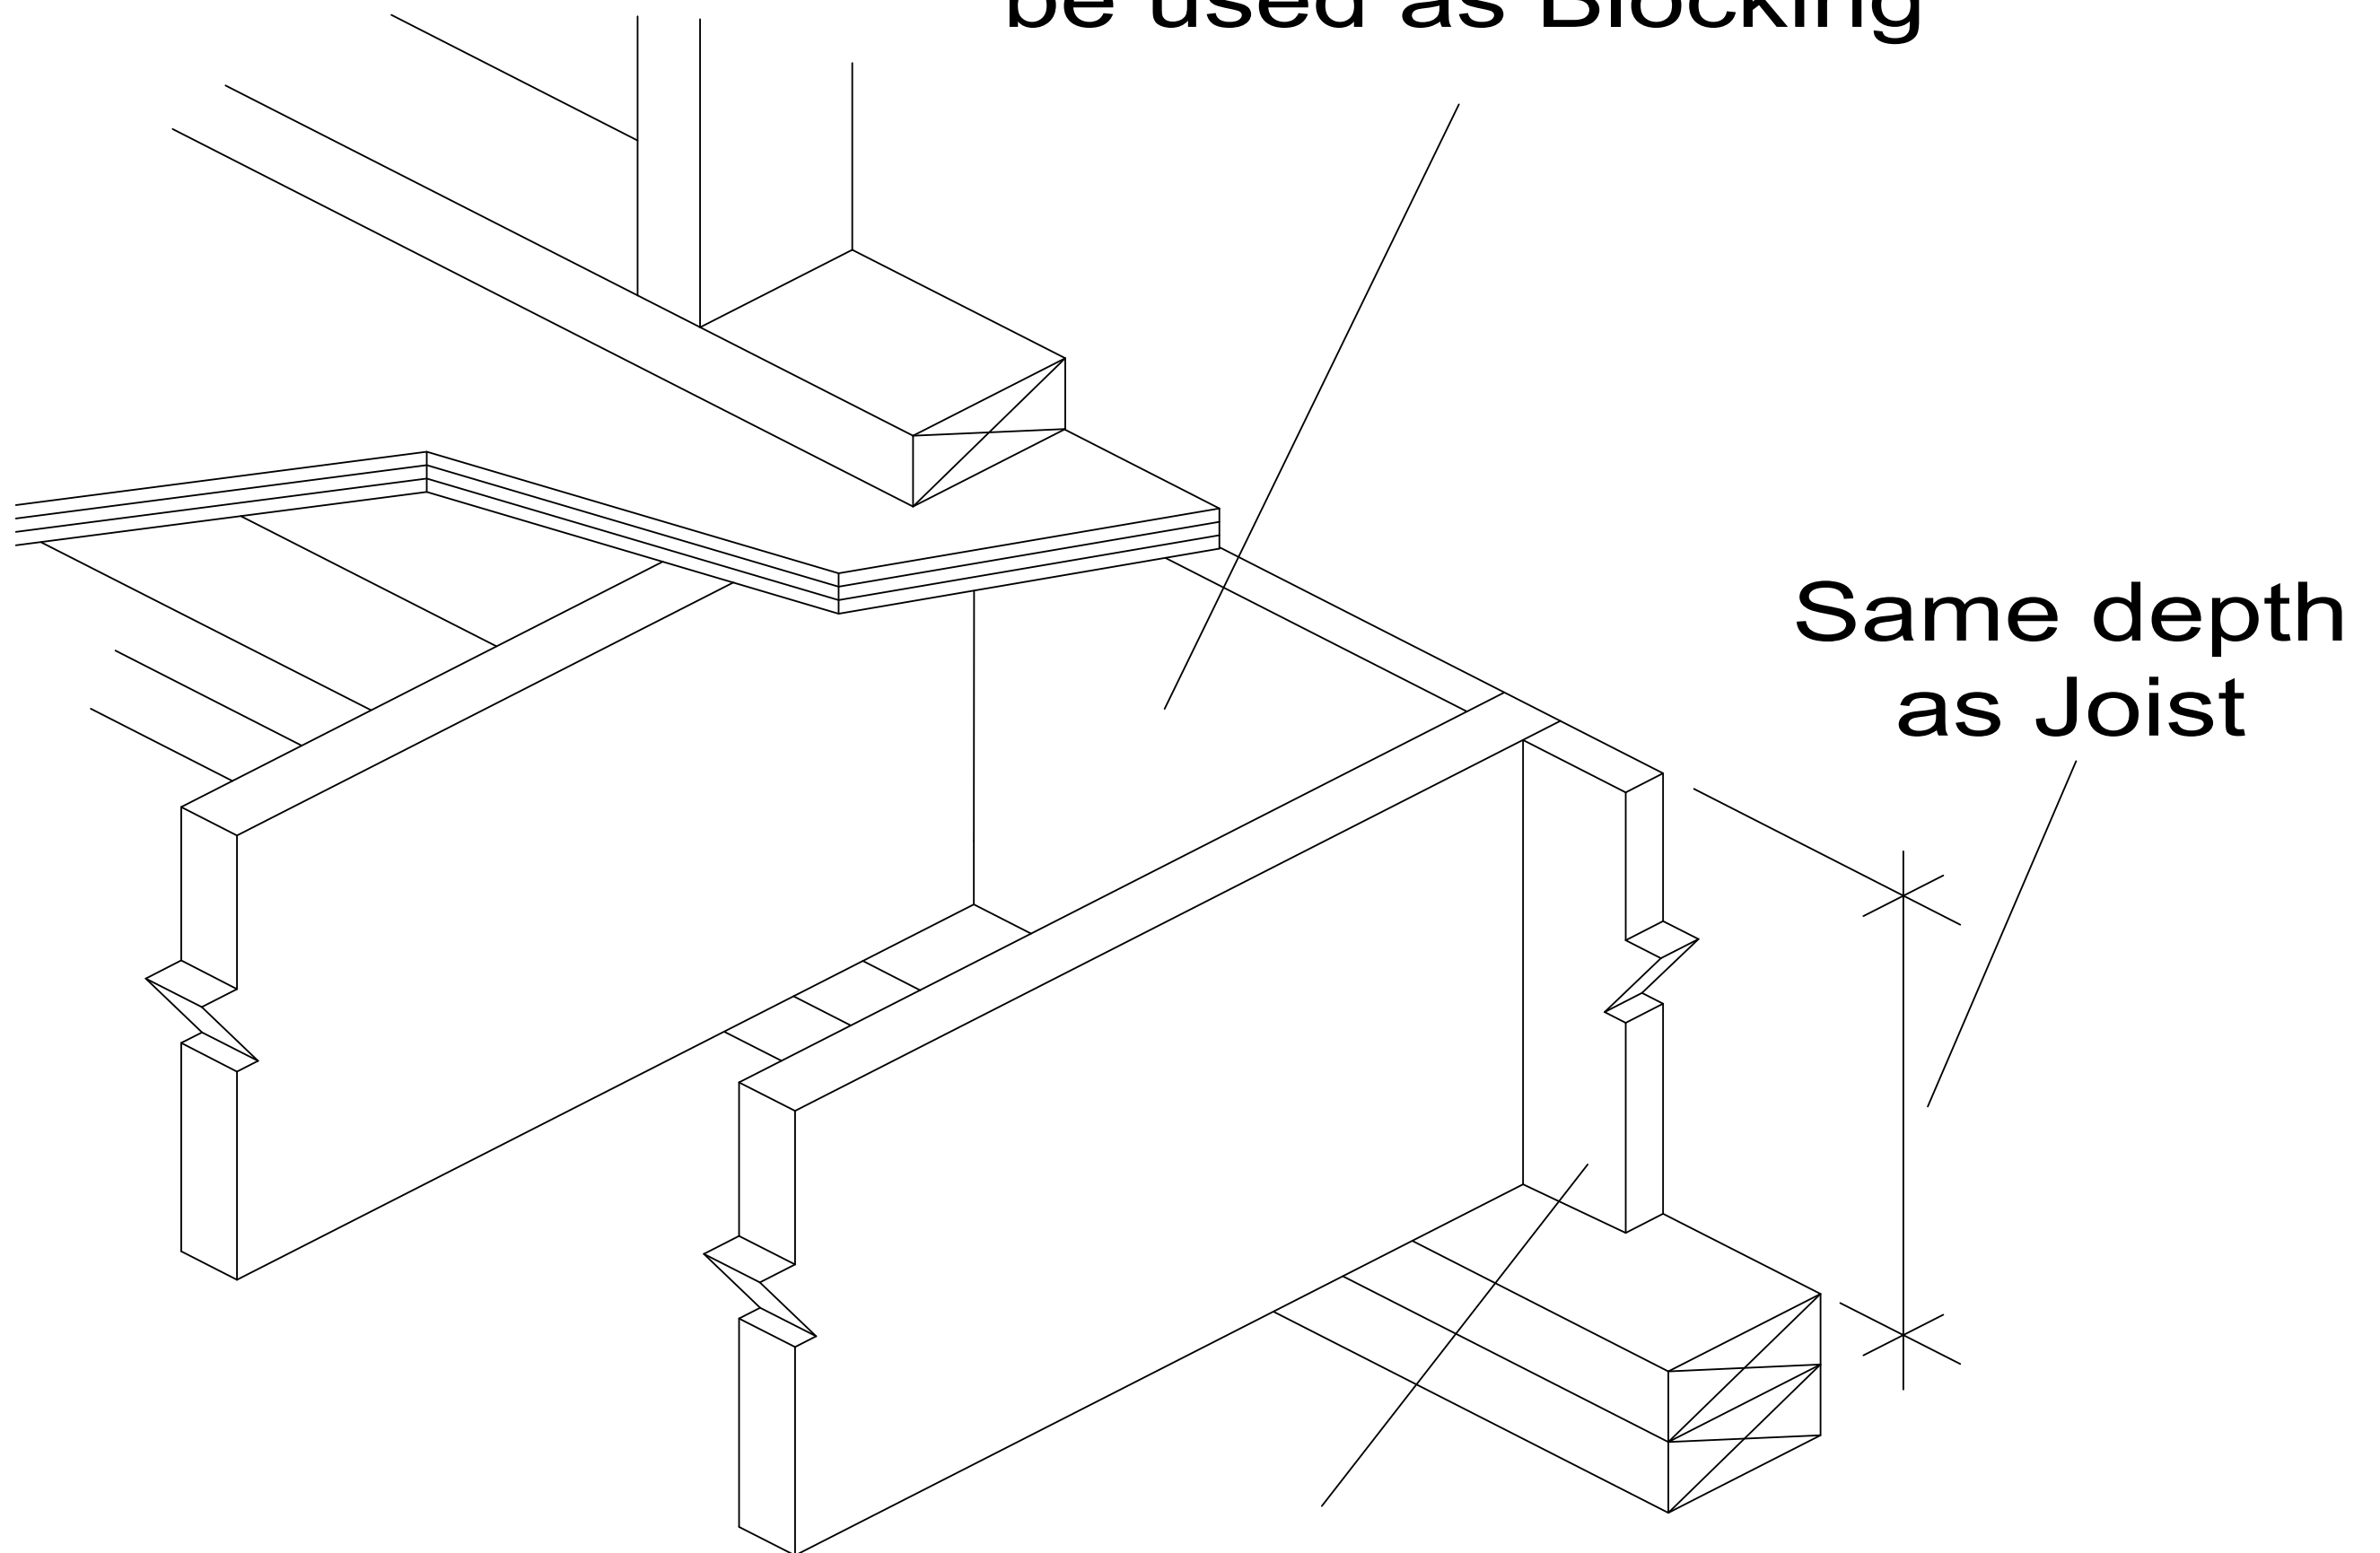

**8d nails at 6" o.c.
toe-nailed from outside of building.**